



Approx location of Drain Line


Approx location of Incorrect Tie-In

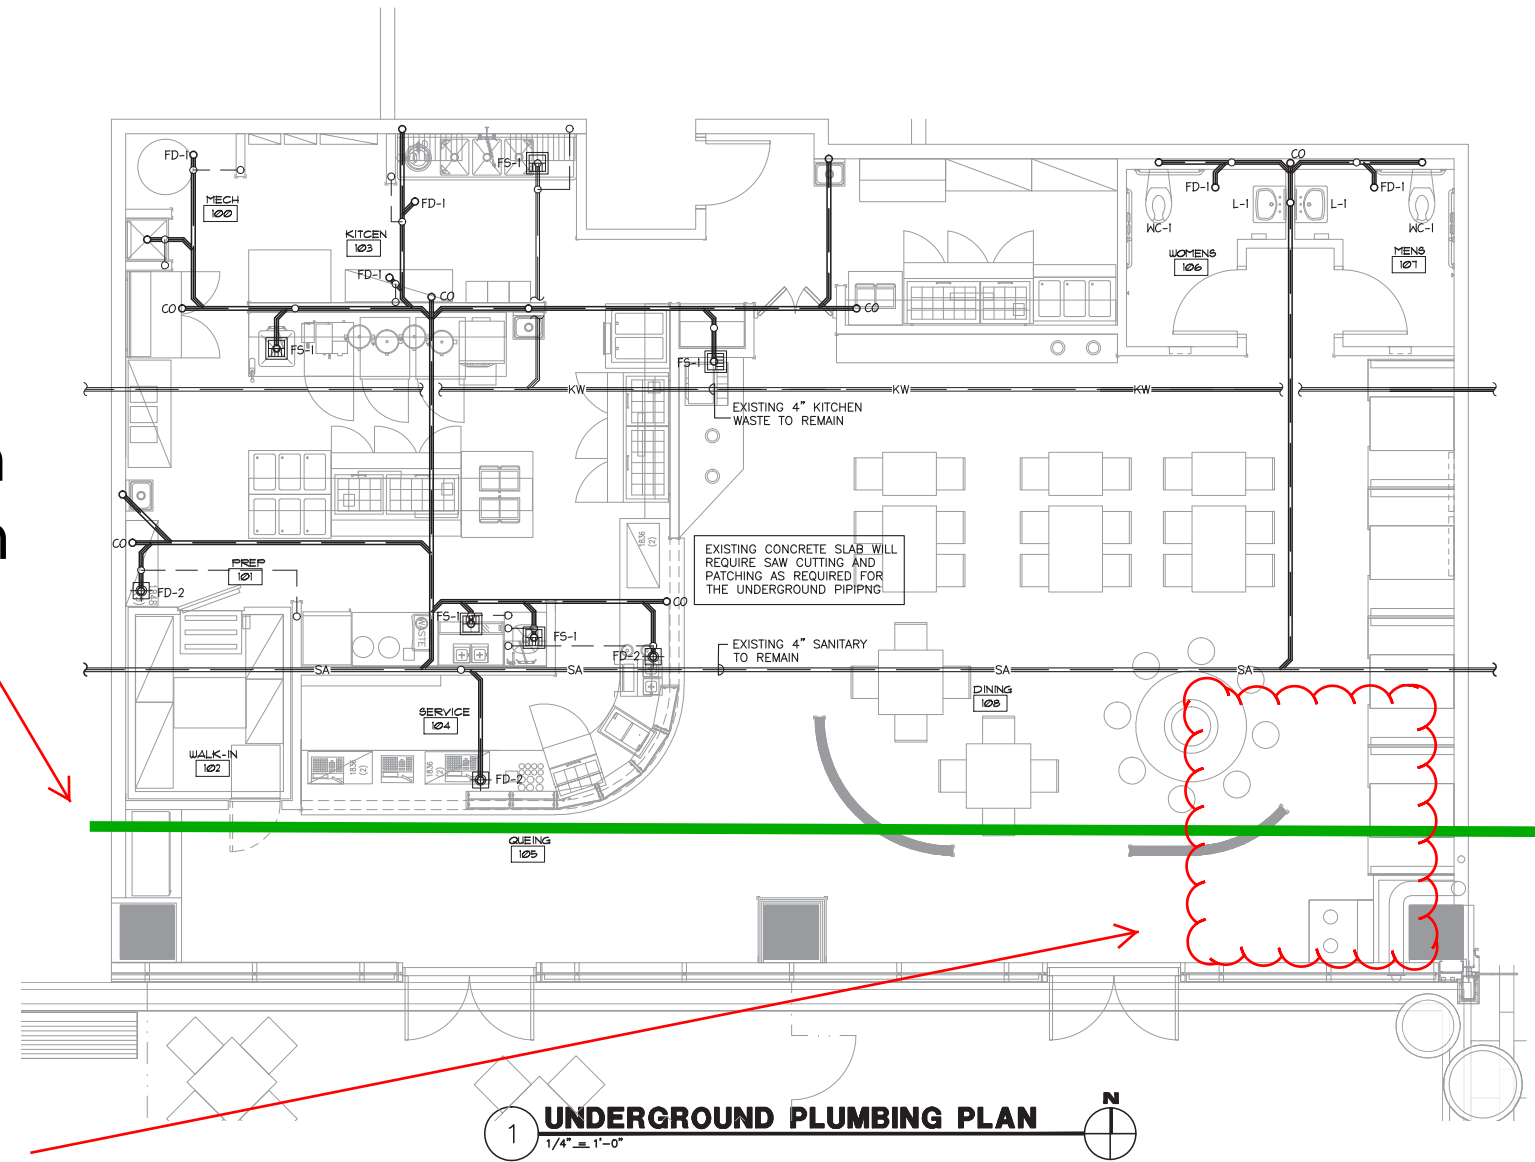

1 UNDERGROUND PLUMBING PLAN
 1/4" = 1'-0"

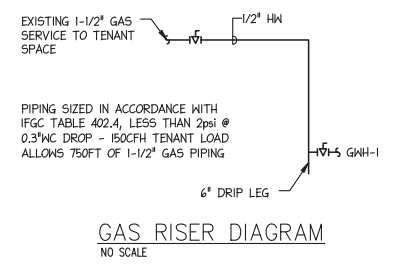

GAS RISER DIAGRAM
 NO SCALE

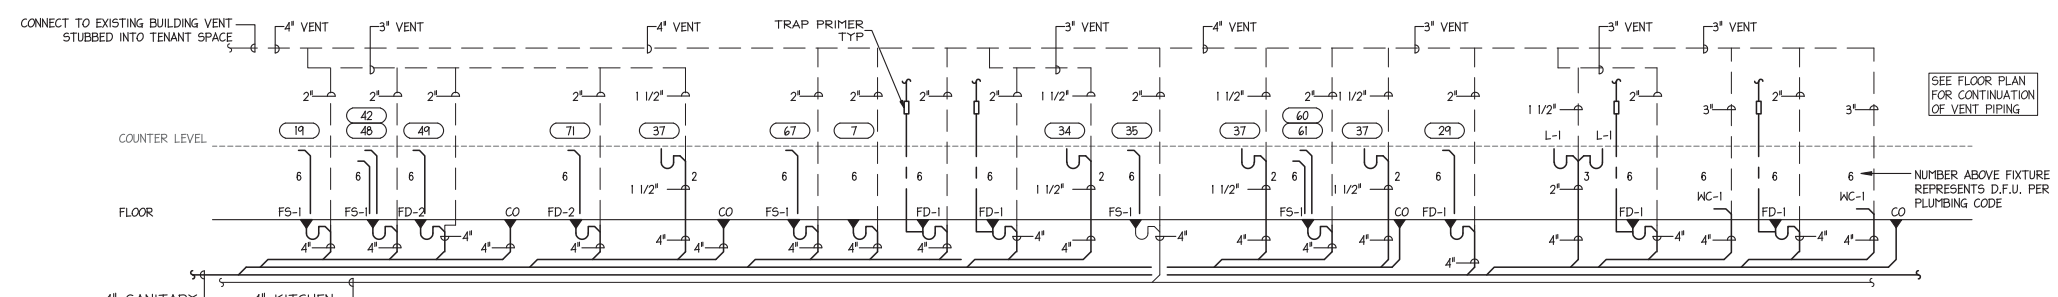

WASTE & VENT RISER DIAGRAM
 NO SCALE

NO.	DATE	ISSUE / REVISION DESCRIPTION	INT.
07-05-12		ISSUE FOR BID	
07-05-12		ISSUE FOR PERMIT COMMENTS	
05-25-12		OWNER'S CHANGES	
05-14-12		ISSUE FOR PERMIT	
04-30-12		LANDLORD COMMENTS	

PROTEIN BAR INTERIOR BUILD-OUT
 800 N. GLENE
 ANLINGTON, VA 22203

FLOOR PLAN, AND DETAILS

DRAWN BY: QUEST PROJECT NO: 12002
 CHECKED BY: QUEST FILE NAME:
 APPROVED BY: QUEST

SHEET NO: **PI.0**
 ©COPYRIGHT 2012 KURTZ ASSOCIATES ARCHITECTS